


NOTES:
 Copyright: The design & drawing details are the copyright of KONTRACT INTERIORS PTY LTD and must not be copied, reproduced or used in part or whole without written permission.
 Size: All rooms levels given are nominal. Builders shall confirm all dimensions on site prior to construction. Contractors shall verify all dimensions on site prior to construction. Contractors shall check site access prior to construction.
 Dimensions: Do not scale off the drawings, use given dimensions. Verify dimensions marked normal prior to construction. Figure dimensions provide scale.
 Shop Drawings: All shop drawings shall be submitted to Kontract Interiors, manufacture shall not commence prior to the receipt of approved shop drawings.
 Structures: Refer to Structural Engineers Drawings for details on all loadings, floor framing members, roof framing members, concrete slabs, retaining walls, etc.

REV.	AMENDMENT	DATE
-	ISSUE FOR INFORMATION	13/10/2020

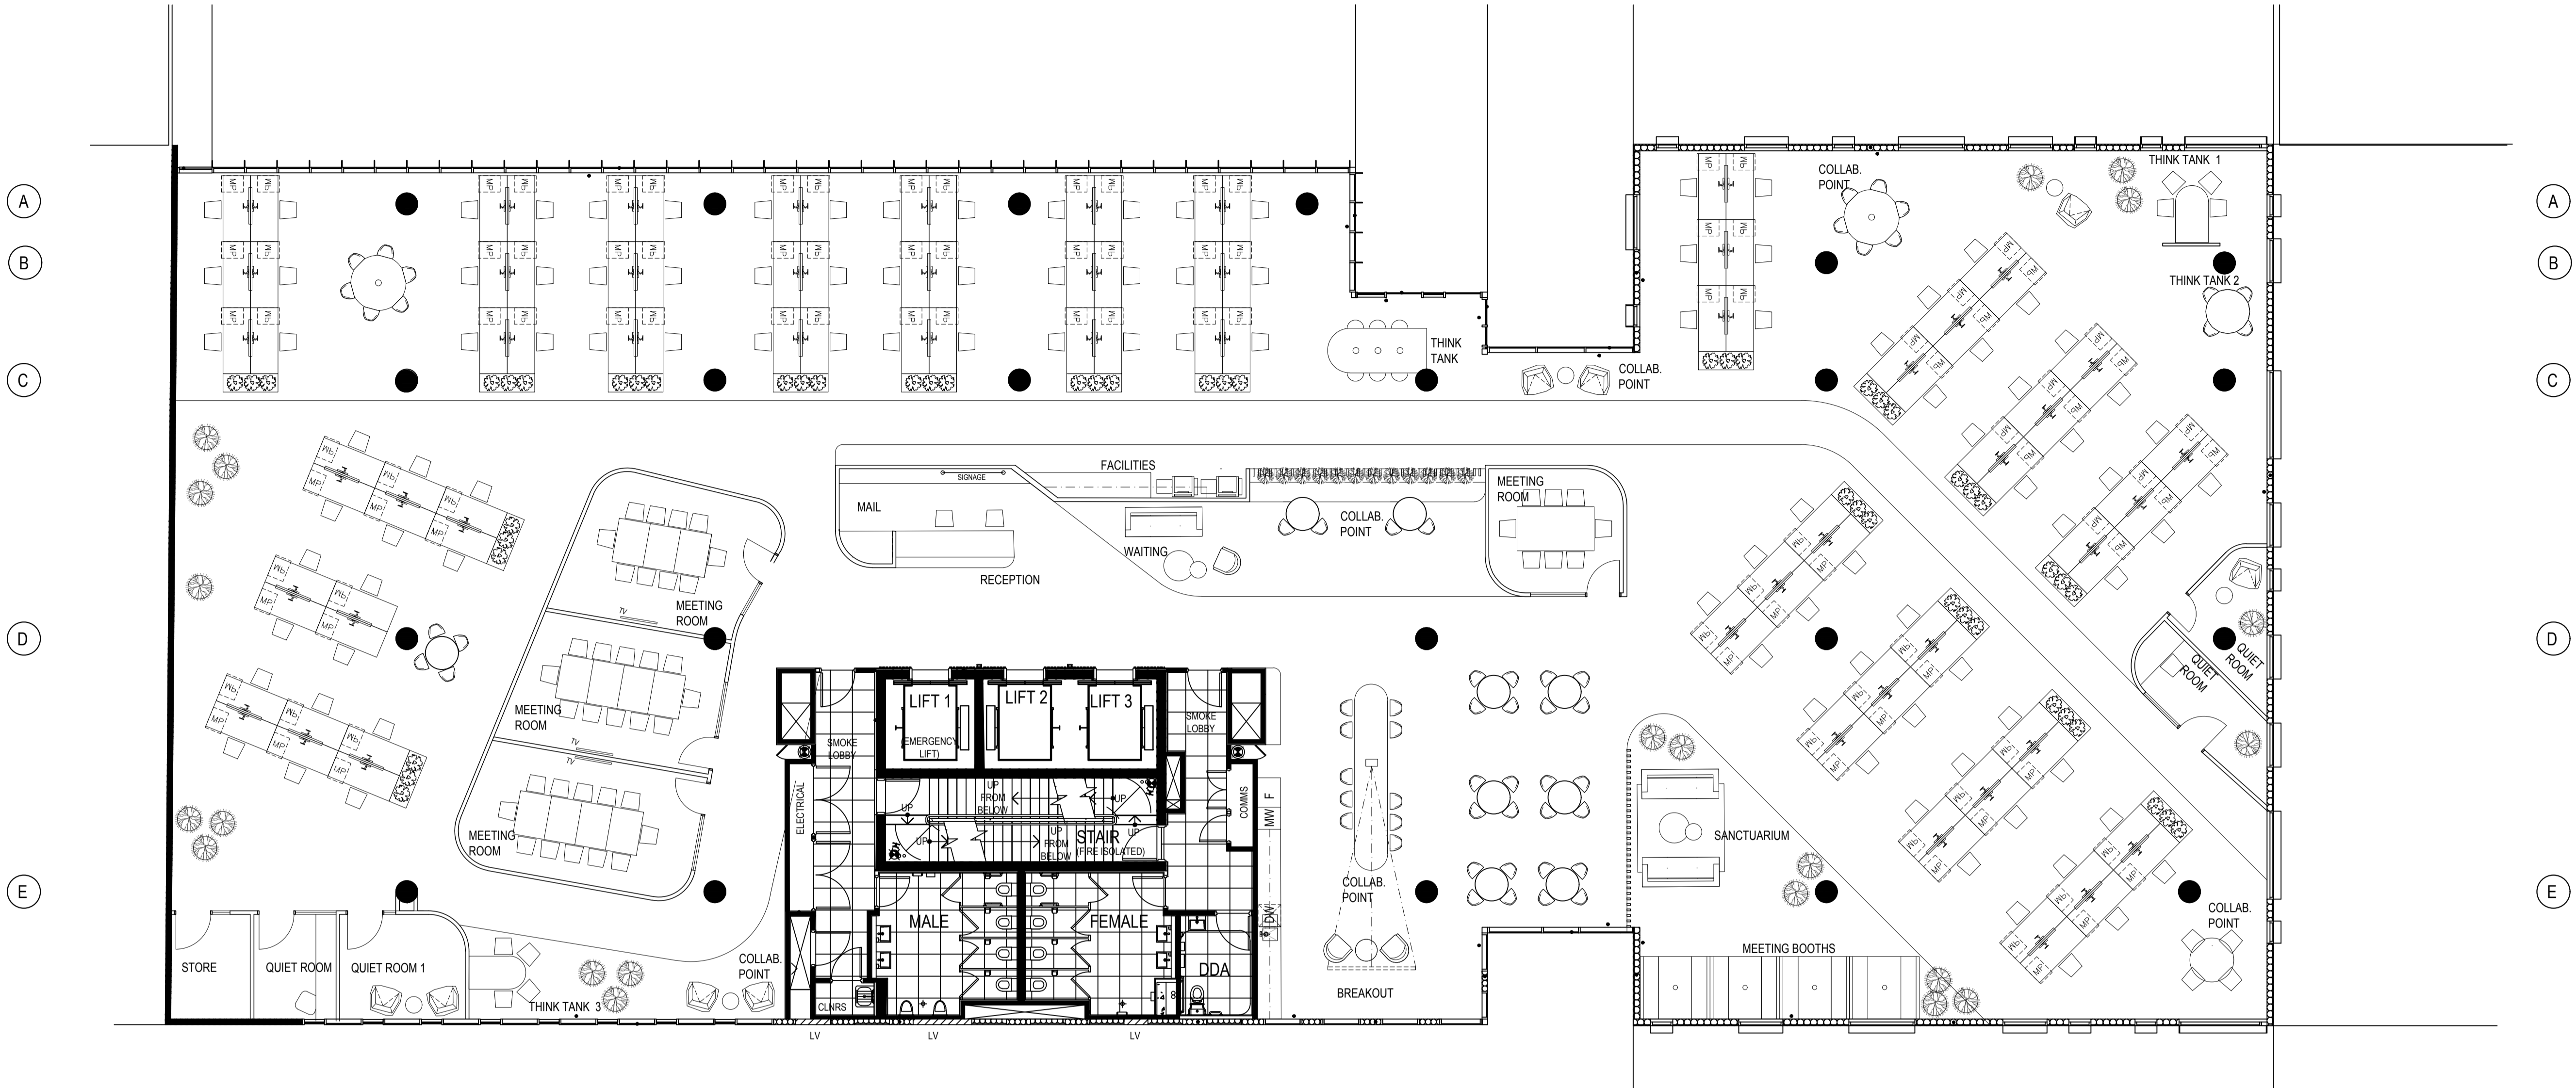

WALL LEGEND	
	EXISTING PARTITIONS
	FULL HEIGHT SOLID PARTITION
	FULL HEIGHT GLAZING PARTITION
	PROPOSED WALL APPLICATION
FITOUT SUMMARY APPROX. 1160 SQM	
1	RECEPTION AREA/ WAITING
1	BOARDROOM
4	MEETING ROOMS
3	QUIET ROOMS
3	THINK TANK
1	STORAGE/COMMS
106	WORKSTATIONS (STRAIGHT 1800X750)
8	COLLABORATION ZONES
1	LOUNGE SANCTUARIUM
1	HUB (KITCHEN BREAKOUT)



NOTE:
 TOTAL AREA SUBJECT TO SURVEY BY PROPERTY COUNCIL OF AUSTRALIA METHOD OF MEASUREMENT. FIGURES ARE APPROX.
 THE PRESENTED LAYOUT IS BEEN DEVELOPED BY KONTRACT INTERIORS PTY. FOR THE DESCRIBED CLIENT/SITE ONLY. IS NOT BE INTENDED FOR USE BY ANY OTHER PERSON OR FOR ANY OTHER PURPOSE THAN THAT SPECIFIED HERE. CHANGES APPLY.



PROJECT
INTERIOR OFFICE FITOUT

ADDRESS
**LEVEL 3
 71 GIPP STREET
 COLLINGWOOD**

CLIENT
RF CORVAL

JOB NO.
00154

STAGE
SD

DRAWING TITLE
OFFICE LAYOUT

DWG NO.
SK01


REVISION

SCALE
1:100 @ A1

PLOT DATE
 30/1/2022 12:04 am

DRAWN BY
JM

CHECKED BY
KI

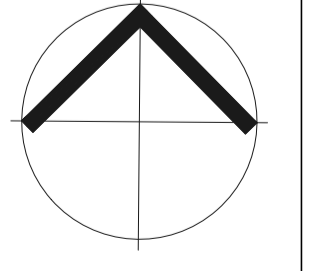

FOR INFORMATION ONLY